


SOUTH ELEVATION

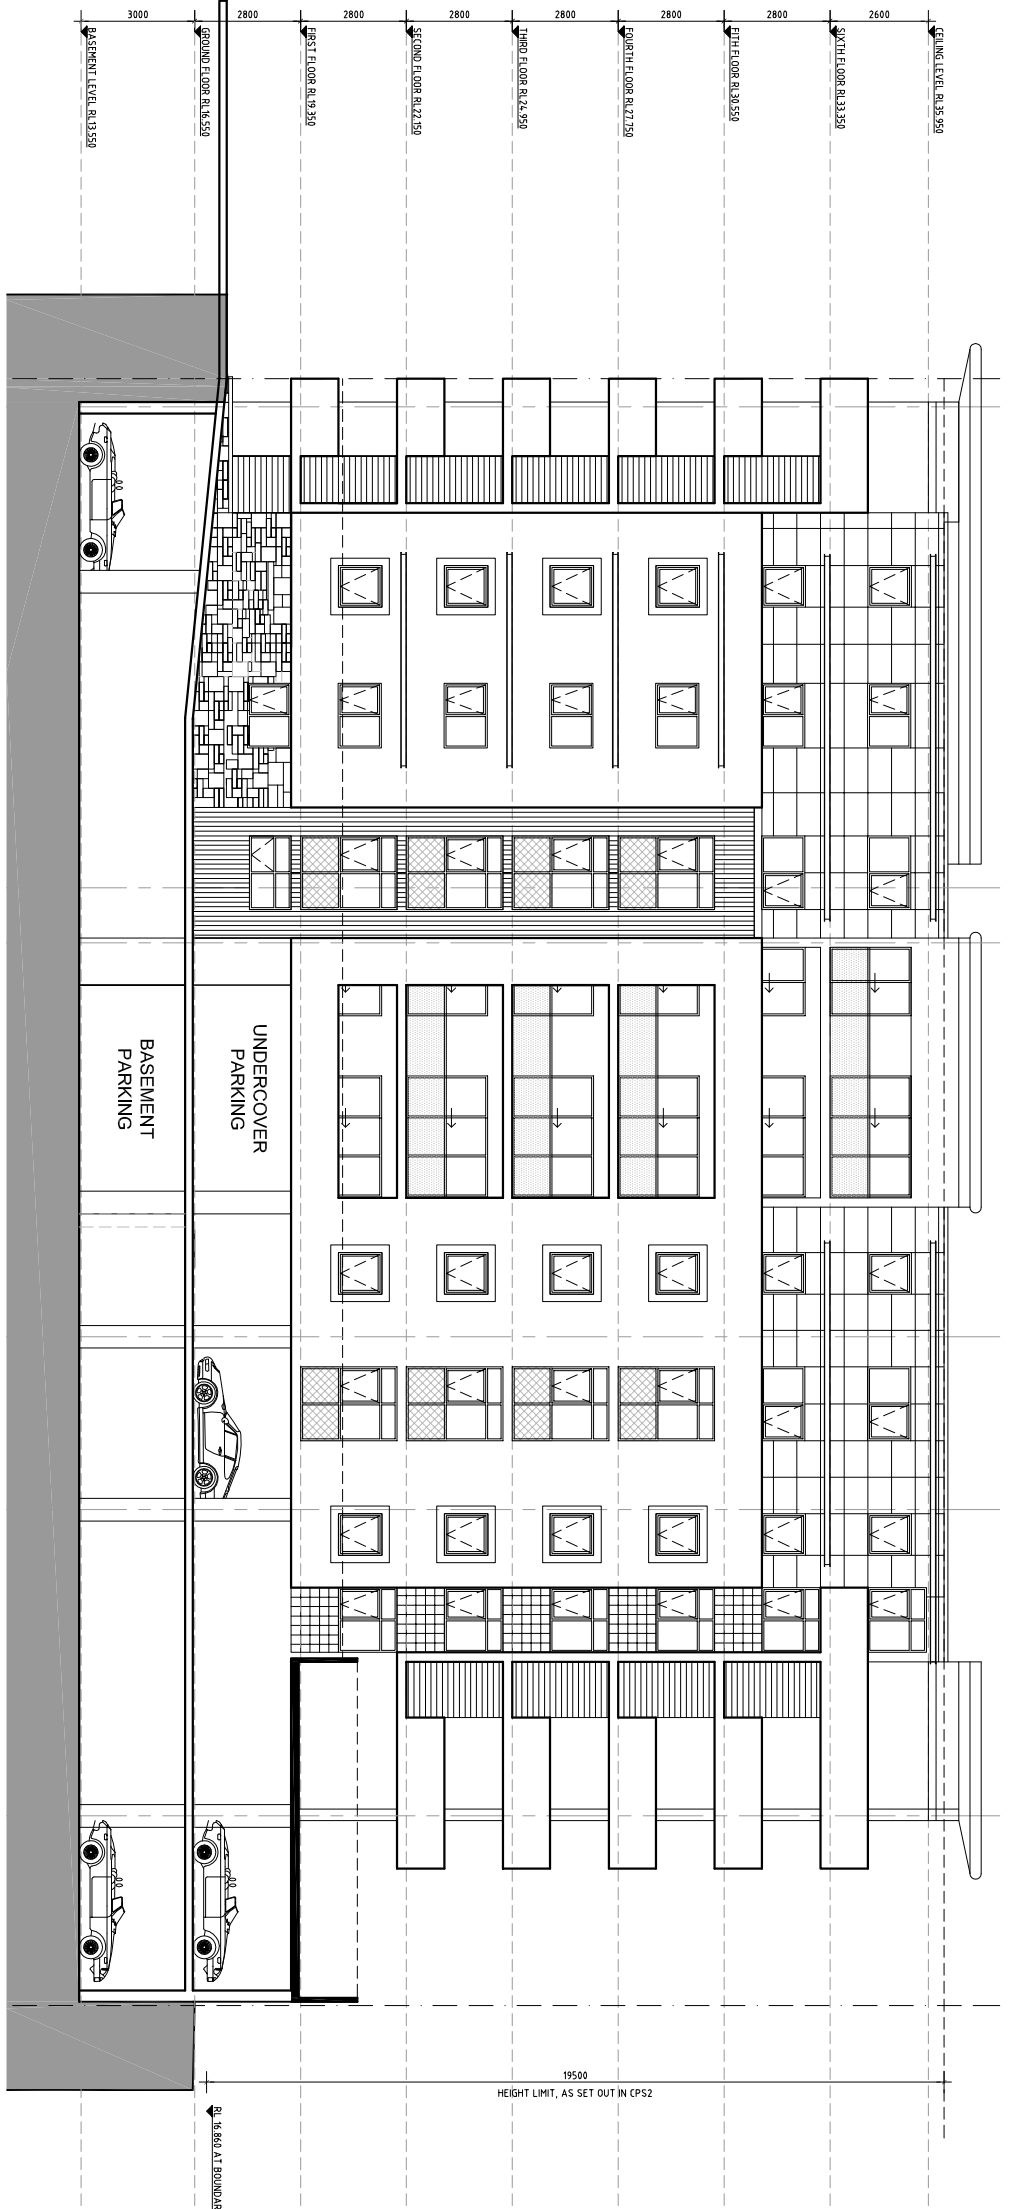

EAST ELEVATION

NOTES:
DO NOT SCALE FROM DRAWINGS.
FOR MORE INFORMATION CONTACT THE ARCHITECT.
COPY OF THE REPRODUCTION OF THIS DRAWING IS STRICTLY PROHIBITED
WITHOUT THE CONSENT OF CAMERON CHISHOLM & NICOL (CM&N) PTY LTD

DATE	BY	REVISION/REVIEW	ISSUED/STATUS

ARCHITECT
CAMERON CHISHOLM & NICOL
 Level 3, Shields House
 Perth WA 6000
 G.P.O. Box 9785, WA 6840
 A/N/S 91 959 971 949
 F +61 8 9222 2566
 F +61 8 9222 2568
 E cam@cmn.com.au
 E nicol@cmn.com.au
 W www.ccmn.com.au

CLIENT
AUSTRALAND
 Level 2, 47 Colin Street, Perth WA 6000
 West Perth, WA 6007
 (08) 9446 4000
 (08) 9446 4000

PROJECT
**RESIDENTIAL APARTMENTS
 26-32 WELLINGTON STREET
 EAST PERTH**

TITLE
**GENERAL ARRANGEMENT
 ELEVATIONS 1 & 2**

DATE/ISSUE	STATUS
MAY 2007	ISSUED

DESIGNED BY: M. ANDREY, P. O'BRIEN, J. ANDREY, J. EVERTON, S. JAZDZIK
 CHECKED BY: J. ANDREY, P. O'BRIEN, J. ANDREY, J. EVERTON, S. JAZDZIK
 SCALE: 1:100 (A1)
 DRAWING NO: P0656
 SHEET NO: W A 06 01