


NORTH ELEVATION

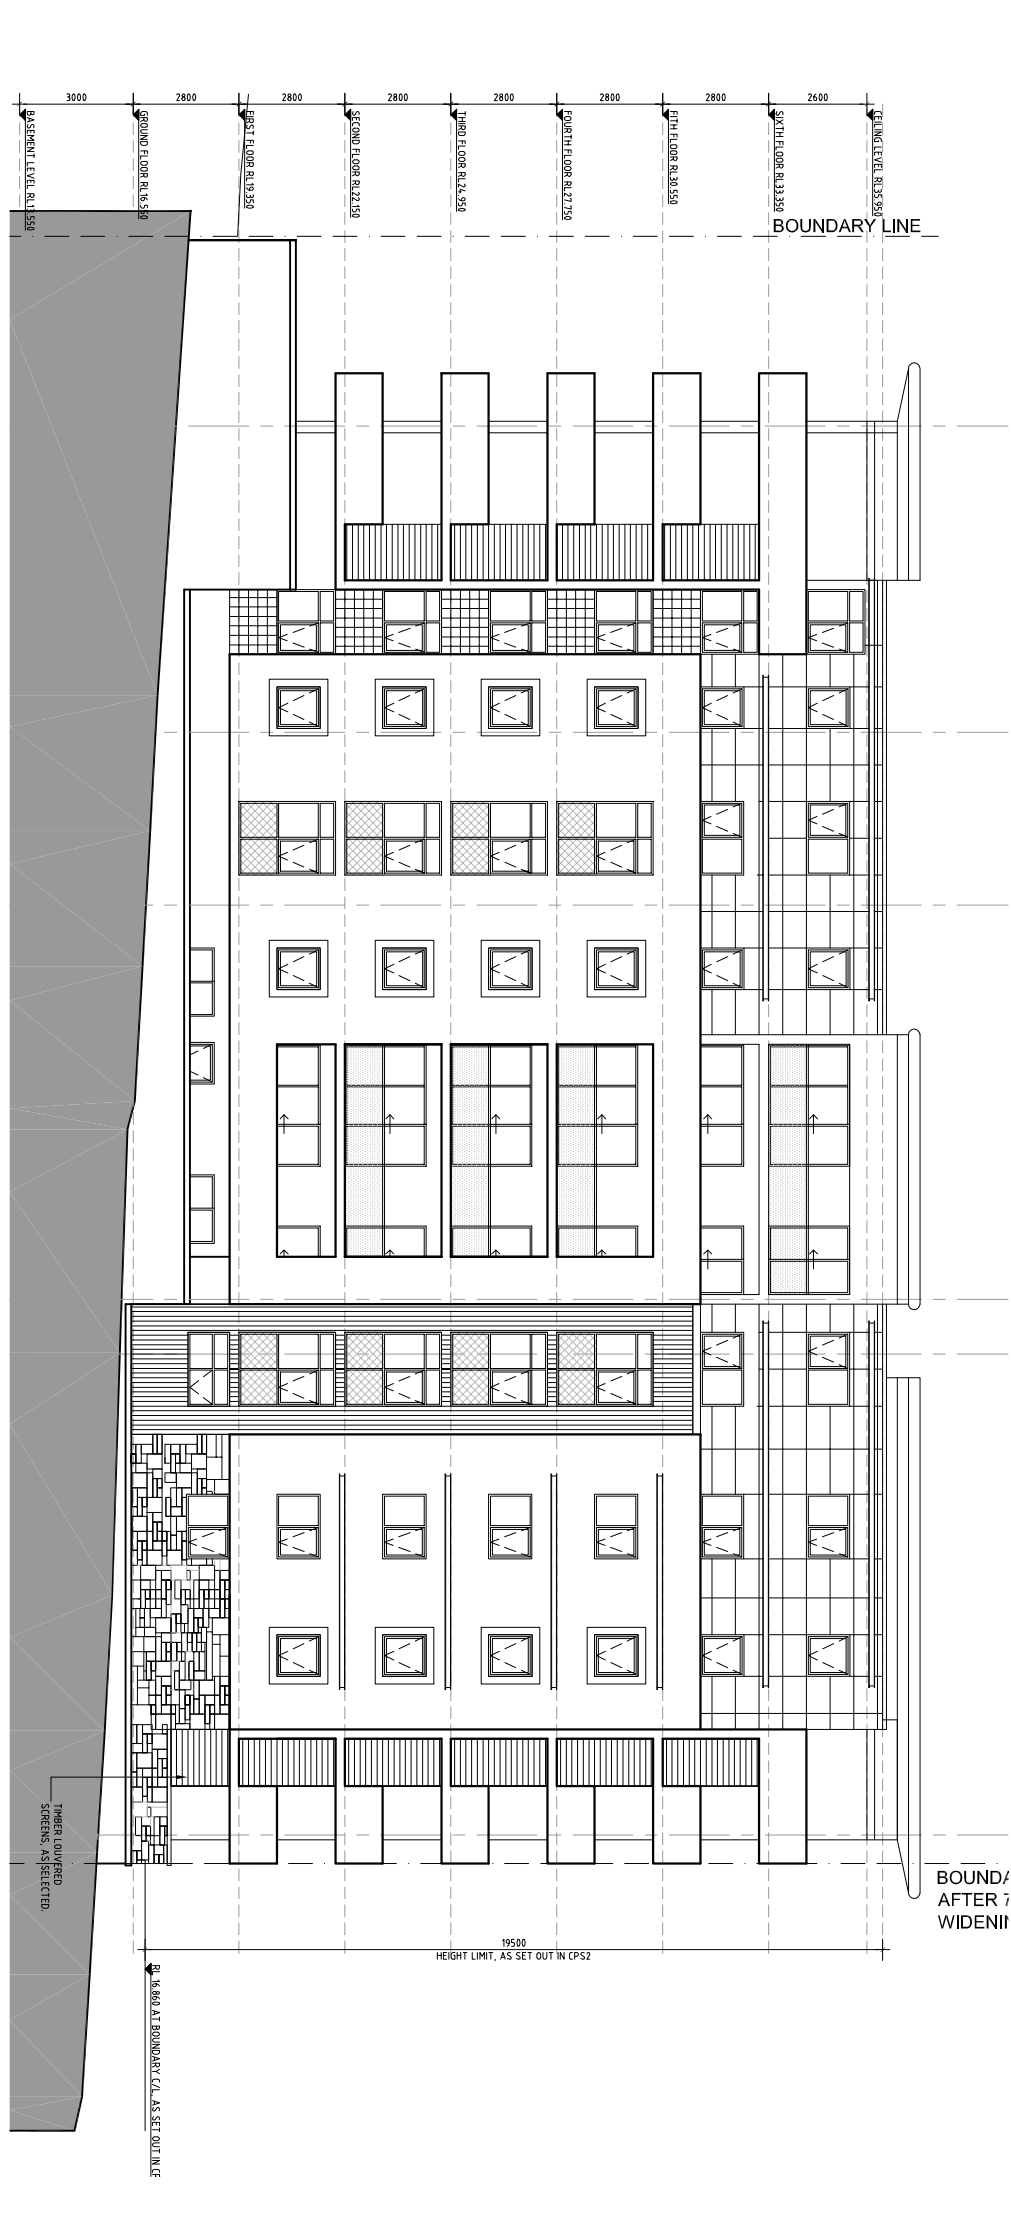

WEST ELEVATION

NOTES:  
DO NOT SCALE FROM DRAWINGS.  
FOR MORE INFORMATION CONTACT ARCHITECT.  
COPY OF THE REPRODUCTION OF THIS DRAWING IS STRICTLY PROHIBITED  
WITHOUT THE CONSENT OF CAMERON CHISHOLM & NICOL (MVA) PTY LTD

DATE	BY	REVISION / REVIEW	ISSUED / CHECKED

ARCHITECT  
**CAMERON CHISHOLM & NICOL**  
 Level 3, Standa House  
 100 Stirling Street  
 Perth WA 6000  
 G.P.O. Box 67185, WA 6840  
 A/N/S 91 939 971 949  
 F +61 8 9222 2566  
 F +61 8 9222 2568  
 E cam@ccnwa.com.au  
 E nicol@ccnwa.com.au  
 W www.ccnwa.com.au

CLIENT  
**AUSTRALAND**  
 Level 2, 47 Colin Street, Perth WA 6000  
 West Perth, WA 6007  
 (08) 9486 4200  
 (08) 9486 4202

PROJECT  
**RESIDENTIAL APARTMENTS  
 26-32 WELLINGTON STREET  
 EAST PERTH**

TITLE  
**GENERAL ARRANGEMENT  
 ELEVATIONS 3 & 4**

DATE DRAWN	STATUS
MAY 2007	

DRAWN	CHECKED	SCALE	PROJ. NO.
M.A.	M.A.	1:100 (A1)	

NO.	DATE	BY	REVISION
1			

P0656 W A 06 02